


AB·BC

BUILDING

MULTIFACETED CREATIVE SPACE

FLOOR PLAN

MEASUREMENTS ARE IN MM

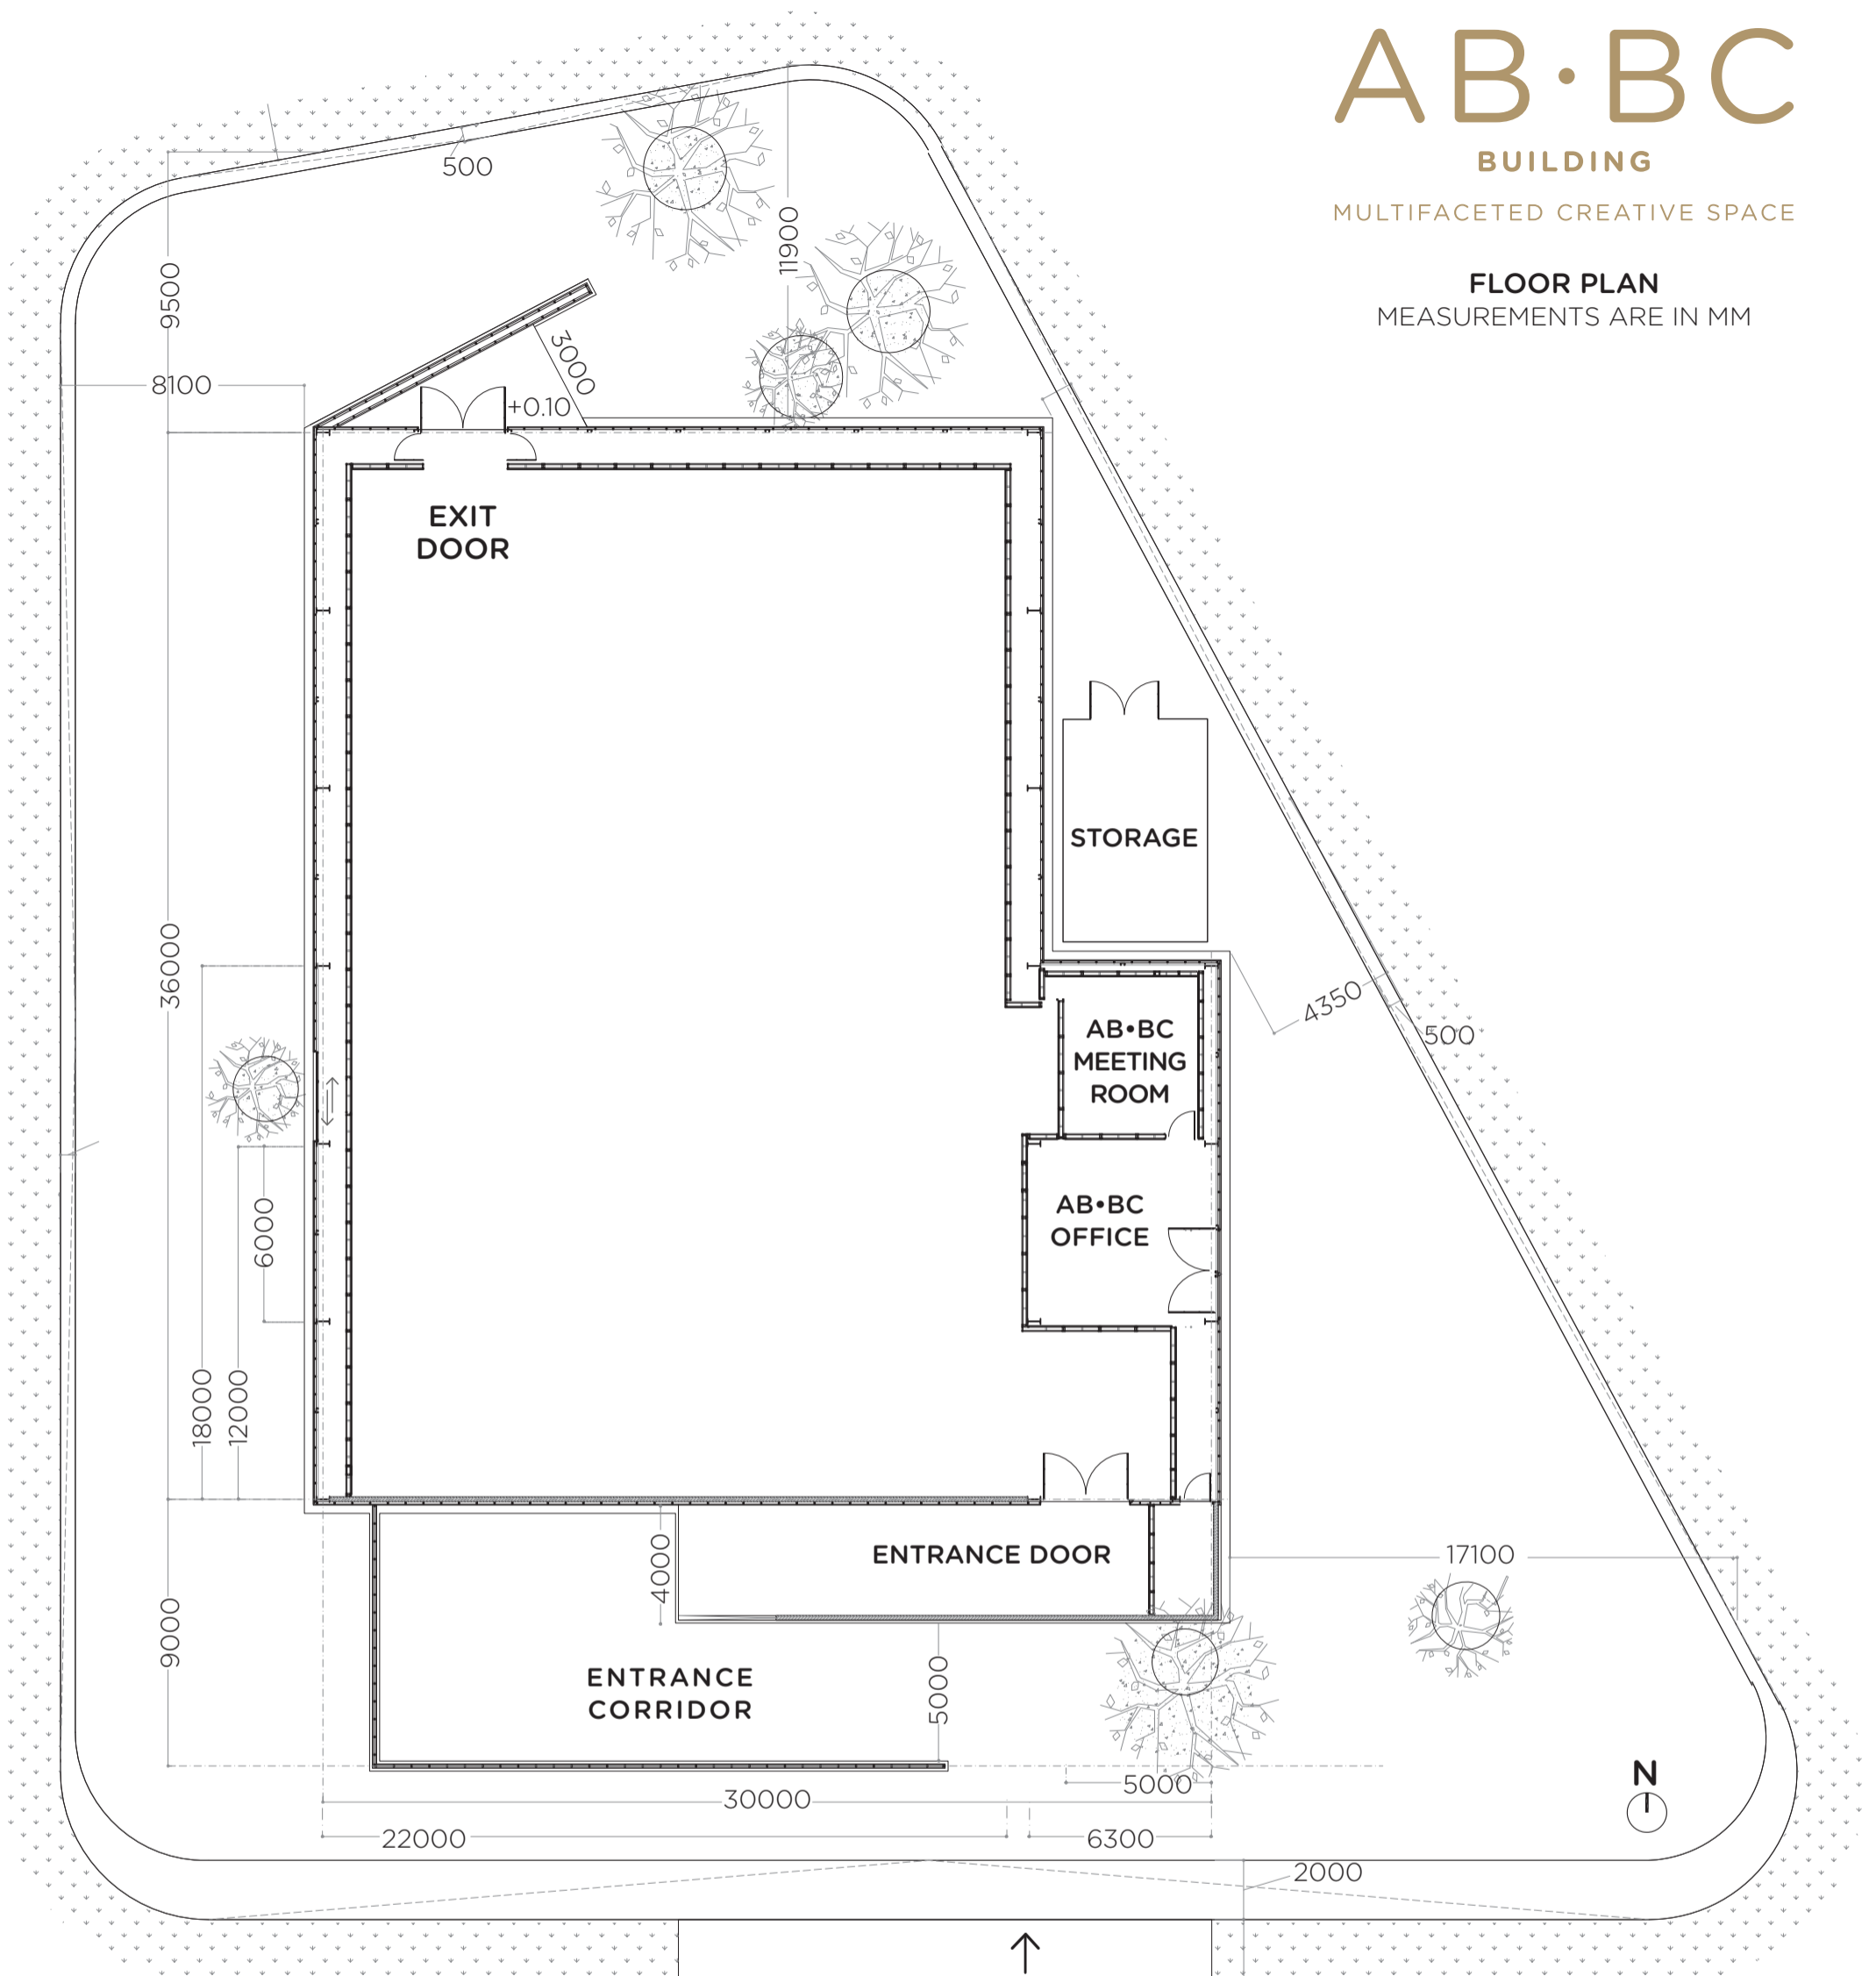

DOORS

ENTRANCE DOOR
Height : 3000
Width : 2600

EXIT DOOR
Height : 3000
Width : 2600

OFFICE DOOR
Height : 3000
Width : 3400

WALL PANEL

Height : 4000
Width : 1220
Length : 200
No. of Pcs : 160